

**Cobblestone Homeowners Association, Inc.
Architectural Control Committee (ACC)
Design Modification Request (DMR)**

A DMR submission is required for the following:

- 1) Paint home exterior or patio/retaining wall or roof.
- 2) Modify or add to an existing home structure or patio/retaining walls.
- 3) Modify or add to landscaping.
- 4) Modify or add exterior lighting.
- 5) Build a new home.
- 6) Make other related changes.

Initial Steps to obtain HOA approval:

- 1) Start your process early. The approval process will take at least 30 days and generally much longer especially for larger projects.
- 2) Review and complete the attached Design Modification Request (DMR).
- 3) Contact our HOA Community Association Manager to discuss your plans (If needed).
(The Community Manager can explain the DMR, the supplemental plans/information that will be needed with the DMR)
- 4) Pay the required fees, Plan Review Fee, Builder Fee and Compliance Deposit.
(The Community Association Manager can help determine which fees are required)

Community Association Manager Contact:

Ashley Varner, CMCA, AMS
Sienna Community Management
Cobblestone HOA Office: 520-265-3246
Sienna Community Management: 520-771-9921
Email: Ashleyvc@siennaaz.com

| Project Category | Plan Review Fee | Builder Fee | Compliance Deposit |
|--------------------------------------|------------------------|--------------------|---------------------------|
| New Home | \$5,000 | \$2,000 | \$20,000 |
| Major Exterior Remodeling/Addition | \$2,500 | \$1,000 | \$10,000 |
| Minor Exterior Remodeling/Addition | \$750 | \$500 | \$5,000 |
| Major Landscaping Project | \$1,250 | \$1,000 | \$1,000 |
| Minor Landscaping Project | \$100 | \$500 | \$1,000 |
| Solar Energy | \$500 | \$0 | \$1,000 |
| Project Miscellaneous Small Projects | \$100 | \$0 | \$0 |
| (c) Plan Revision Review | \$250 | \$0 | \$0 |
| Exterior Paint | \$50 | \$0 | \$0 |

**Cobblestone Homeowners Association, Inc.
Architectural Control Committee (ACC)
Design Modification Request (DMR) Form**

General Information

Date: 10/20/2025
Lot Owner(s): Mark Larson
Lot Number(s): C 54 or CR _____
Address: 7325 N. Cathedral Rock RD
Email address: mlarson@sisaz.com
Phone number: 520-241-3132
Anticipated start date: January 5th 2026
Anticipated completion date: July 1st, 2026

Type of Modification. Check all the boxes that apply:

- New Build on vacant lot including walls, landscaping, etc.
- New swimming pool
- Modification/Addition to existing home structure
- Modification/Addition to patio and/or retaining walls
- Modification/Addition to swimming pool
- Painting of the Home or patio/retaining walls **(LRV must be 60 or less)**
- Painting coating or tiling of the roof **(LRV must be 60 or less)**
- Modification/Addition to existing external lighting including landscape lighting
- Modification/Addition/Deletion to existing landscaping
- Other

Addendum.

If this is an addendum to a prior DMR submittal, provide the date of prior submittal.

Date: _____

Written Description of the requested Modification.

Additional information such as plans, sketches, illustrations, blueprints, specifications, elevations, etc. can be attached. Clearly shows existing and the proposed changes. For painting home or roof include paint manufacturer, color name and number, and light reflective value (LRV). (LRV must be 60 or less), color chips or location of color sample as painted on the house.

**Cobblestone Homeowners Association, Inc.
Architectural Control Committee (ACC)
Design Modification Request (DMR) Form**

Contractor information, if applicable.

Firm name and address: TBD

Primary contact person: _____

Telephone number: _____

License number: _____

Process Overview: For new home dwellings and for home additions, garage, guest house, ramada or any other improvement where one or more solid walls are erected above the height of a pre-existing patio wall and/or with square footage greater than one hundred (100) square feet, the basic stages include:

1. Pre-Design Orientation Phase
2. Preliminary Plan Review and Approval
3. Final Plan Review and Approval
4. Pre-Construction and Site Staking Review and Approval
5. Post-Construction Review and Approval

Minimum submittal deadlines, at least 21 calendar days prior to the ACC review meeting. ACC generally meets the second week of each month. For more detail regarding stages and submittal requirements for each stage see ACC RR&Rs in particular Sections G, H, I, J, K, and L. Projects with a limited scope are anticipated to have a more compressed review process but still must be submitted for review and approval.

**Cobblestone Homeowners Association, Inc.
Architectural Control Committee (ACC)
Design Modification Request (DMR) Form**

Owner Acknowledgements

Please initial each.

I/we (the Owner/Owners):

- Have read and agree to the Amended and Restated Cobblestone CC&Rs dated 2/21/23.
- Have read and agree to the ACC RR&Rs.
- Have read the ACC Landscaping Design Guidelines and Plants List
- Will provide to the ACC, if requested, any documents provided to Pima County related to this modification.
- Will direct this DMR including related materials and subsequent correspondence to the Cobblestone Community Association Manager. The Community Association Manager is the primary contact and Owner agrees that the HOA/ACC or their agents can access the property with prior notification.
- Will provide promptly, a DMR Addendum if any plans submitted with this DMR are modified. And include a listing of new and/or modified variances.
- Agree that "approval" is only valid if this DMR and any DMR Addendum is signed and dated by at least two ACC members. Email correspondence or verbal discussions are not approval. The DMR and any DMR Addendum must be signed.
- Am/are fully responsible (including financially) to correct any construction that was not approved by this DMR or DMR Addendum.

Signature by Owner(s) and Date:

Mark Larson

**Cobblestone Homeowners Association, Inc.
Architectural Control Committee (ACC)
Design Modification Request (DMR) Form**

Date this DMR received by the HOA Community Association Manager:

Name and Signature of Community Association Manager:

Final ACC Approval—requires the signature of at least 2 ACC members.

Approval Date:

Name and Signature of ACC Member:

Name and Signature of Second ACC Member:

| REVISIONS |
|-----------|
| |
| |
| |

MARTINOVICH CUSTOM HOMES
 ARCHITECTURE & INTERIOR DESIGN
 520-349-7272
 171 YAMMOTH AVENUE, SUITE 100
 AVONDALE, AZ 85002
 AZ Lic. 75660 B

FLOOR PLAN & ELEVATIONS
4-CAR GARAGE ADDITION

RESIDENTIAL DESIGN
 AND DRAFTING SERVICE
 CELL PHONE: 520-349-7272
 P.O. BOX 133, VAIL, AZ, 85641
 sdraft127@yahoo.com


MARK R LARSON
 7325 N CATHEDRAL ROCK RD
 TUCSON, AZ 85718
 COBBLESTONE LOT 54
 PARCEL 220-25-1030

DRAWN BY: WJS
 DATE: JAN 2026
 SCALE 1/4"=1'-0"


A1




2
A3

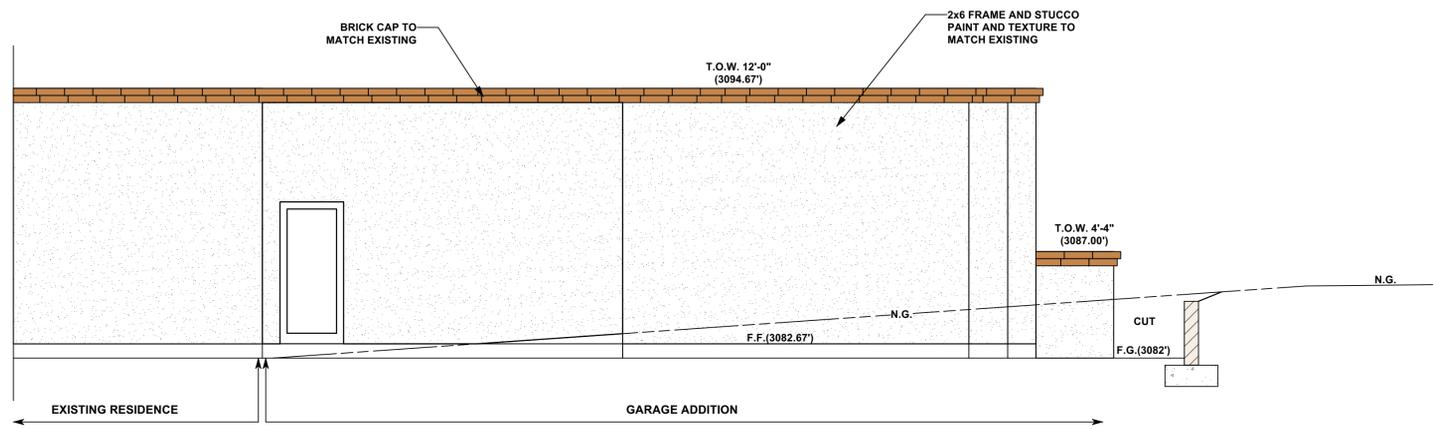


EAST ELEVATION 1/4"=1'-0"

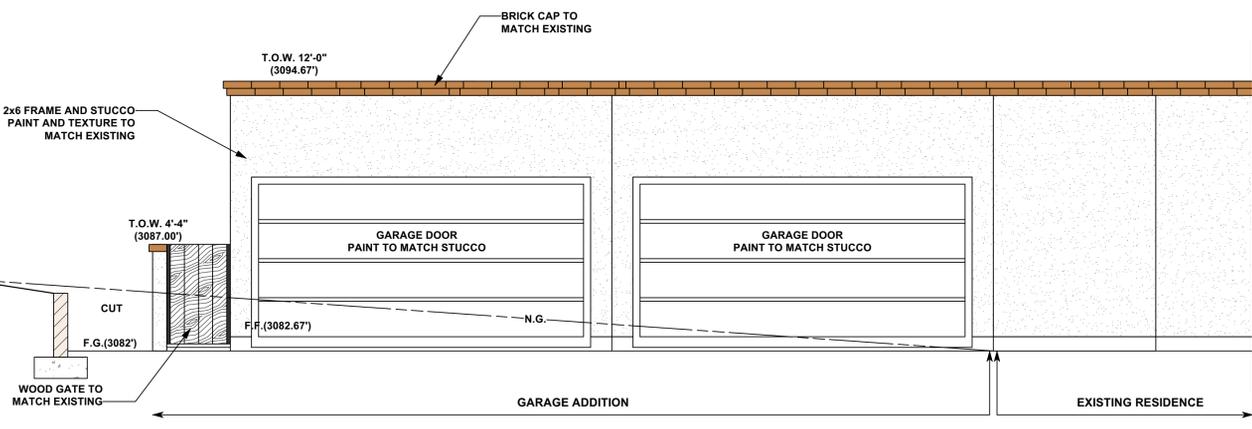

WEST ELEVATION 1/4"=1'-0"

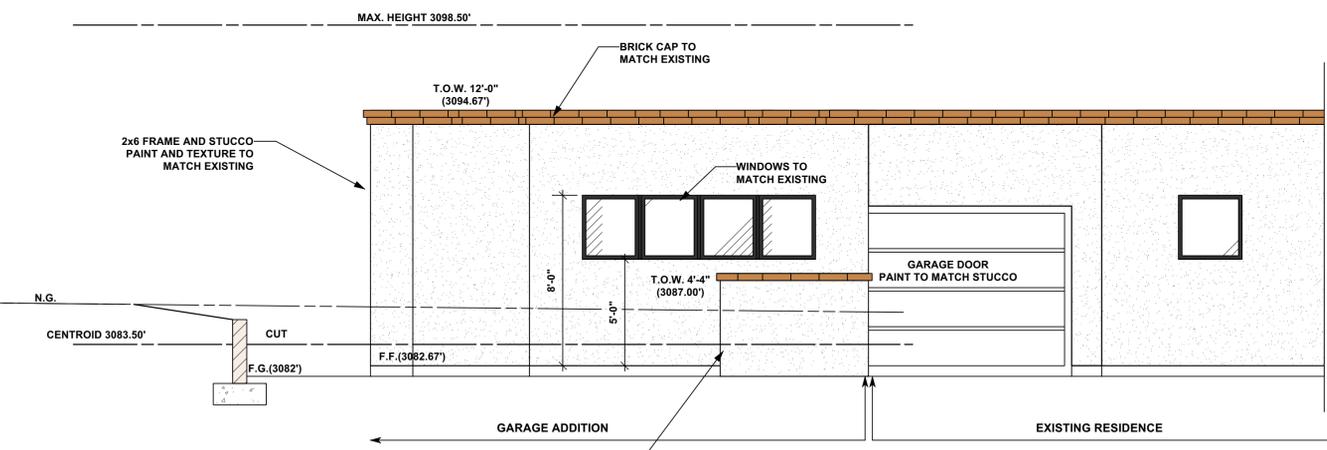

NORTH ELEVATION 1/4"=1'-0"

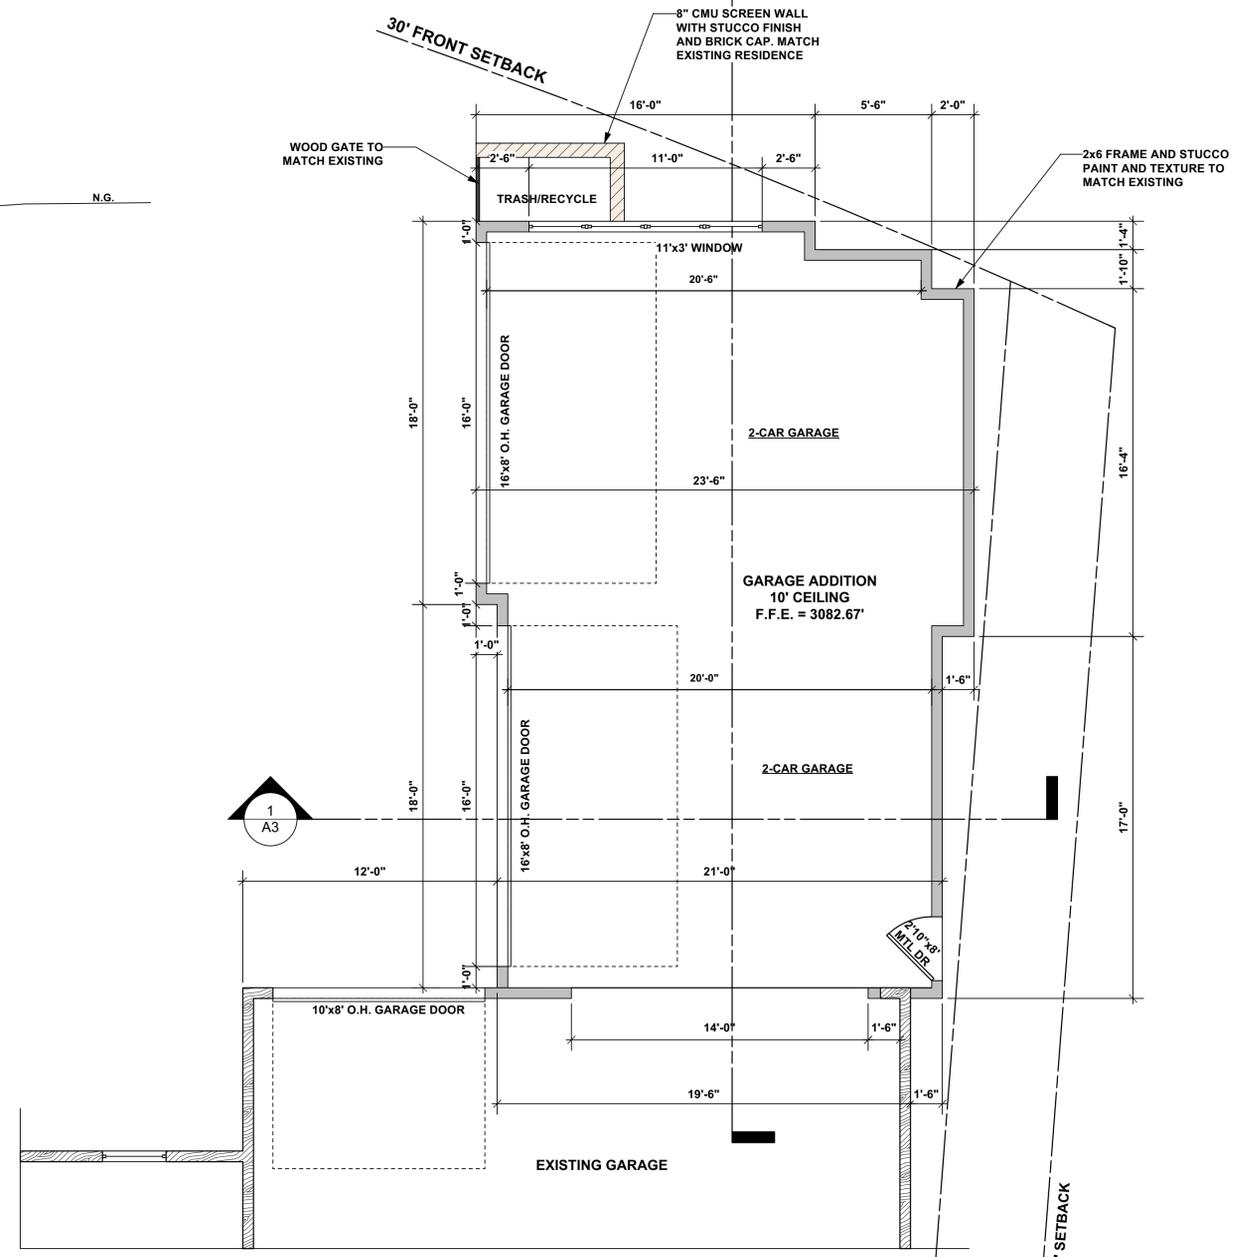

FLOOR PLAN 1/4"=1'-0"

| WALL LEGEND | |
|-------------|-------------------------|
| | 2x6 FRAME WALL |
| | NEW 8" CMU WALL |
| | EXISTING 2x6 FRAME WALL |

| ENERGY VALUES PER I.R.C. SECT. N1101 & TABLE 1102.1 | |
|---|--------------|
| ZONE 2 | PIMA COUNTY |
| GLAZING | MAX. U-0.40 |
| CEILINGS | R-38 |
| WALLS | R-13 |
| OPAQUE DOORS | MAX. U-0.35 |
| S.H.G.C. | 0.25 |
| SKYLIGHTS | U-VALUE 0.65 |

IT SHALL BE THE CONTRACTORS RESPONSIBILITY TO REVIEW THE CONSTRUCTION DOCUMENTS AND THE CONSTRUCTION SITE FOR ANY DISCREPANCIES OR OMISSIONS AND RESOLVE ANY CONFLICTS WITH THE DESIGNER AND DRAFTSMAN PRIOR TO CONSTRUCTION COMMENCEMENT

4-CAR GARAGE: 790 S.F.

| REVISIONS |
|-----------|
| △ |
| △ |
| △ |

MARTINOVICH CUSTOM HOMES
 ARCHITECTURE & INTERIOR DESIGN
 520-349-7272
 1911 W. WILSON AVENUE, SUITE 100
 PHOENIX, AZ 85026
 AZ Lic. 75660 B


ROOF FRAMING AND FOUNDATION
4-CAR GARAGE ADDITION

RESIDENTIAL DESIGN
 AND DRAFTING SERVICE
 CELL PHONE: 520-349-7272
 P.O. BOX 133, VAIL, AZ, 85641
 sdraft127@yahoo.com


MARK R LARSON
 7325 N CATHEDRAL ROCK RD
 TUCSON, AZ 85718
 COBBLESTONE LOT 54
 PARCEL 220-25-1030

DRAWN BY: WJS
 DATE: JAN 2026
 SCALE 1/4"=1'-0"


A2

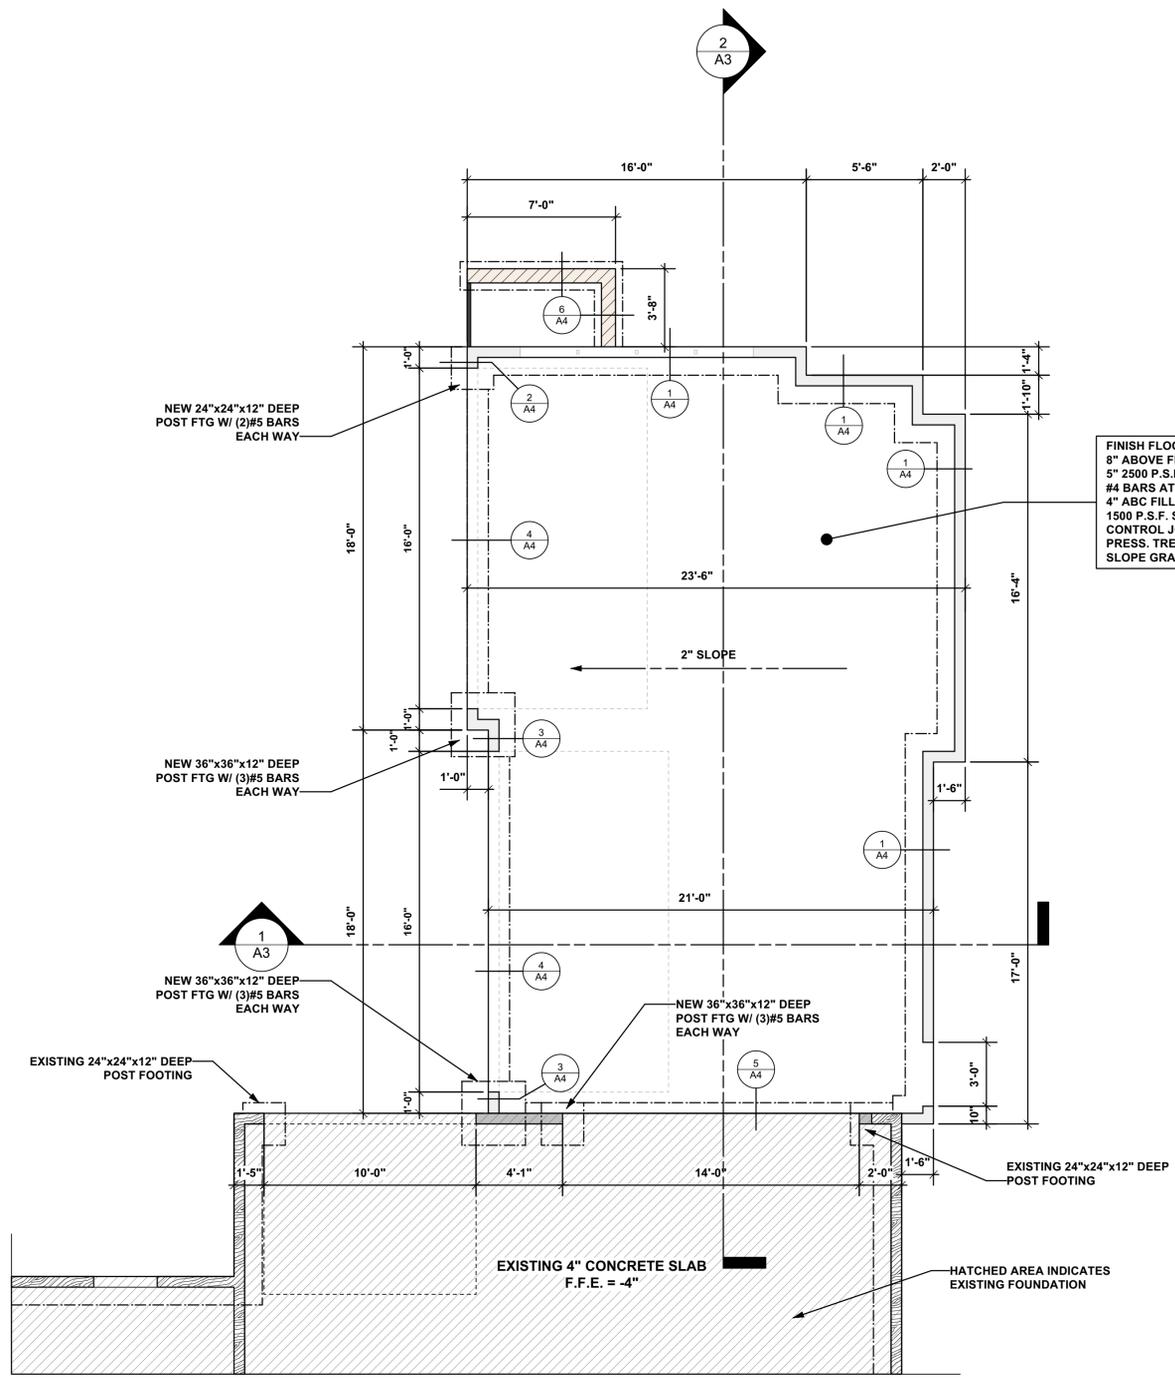


FOUNDATION PLAN 1/4"=1'-0"

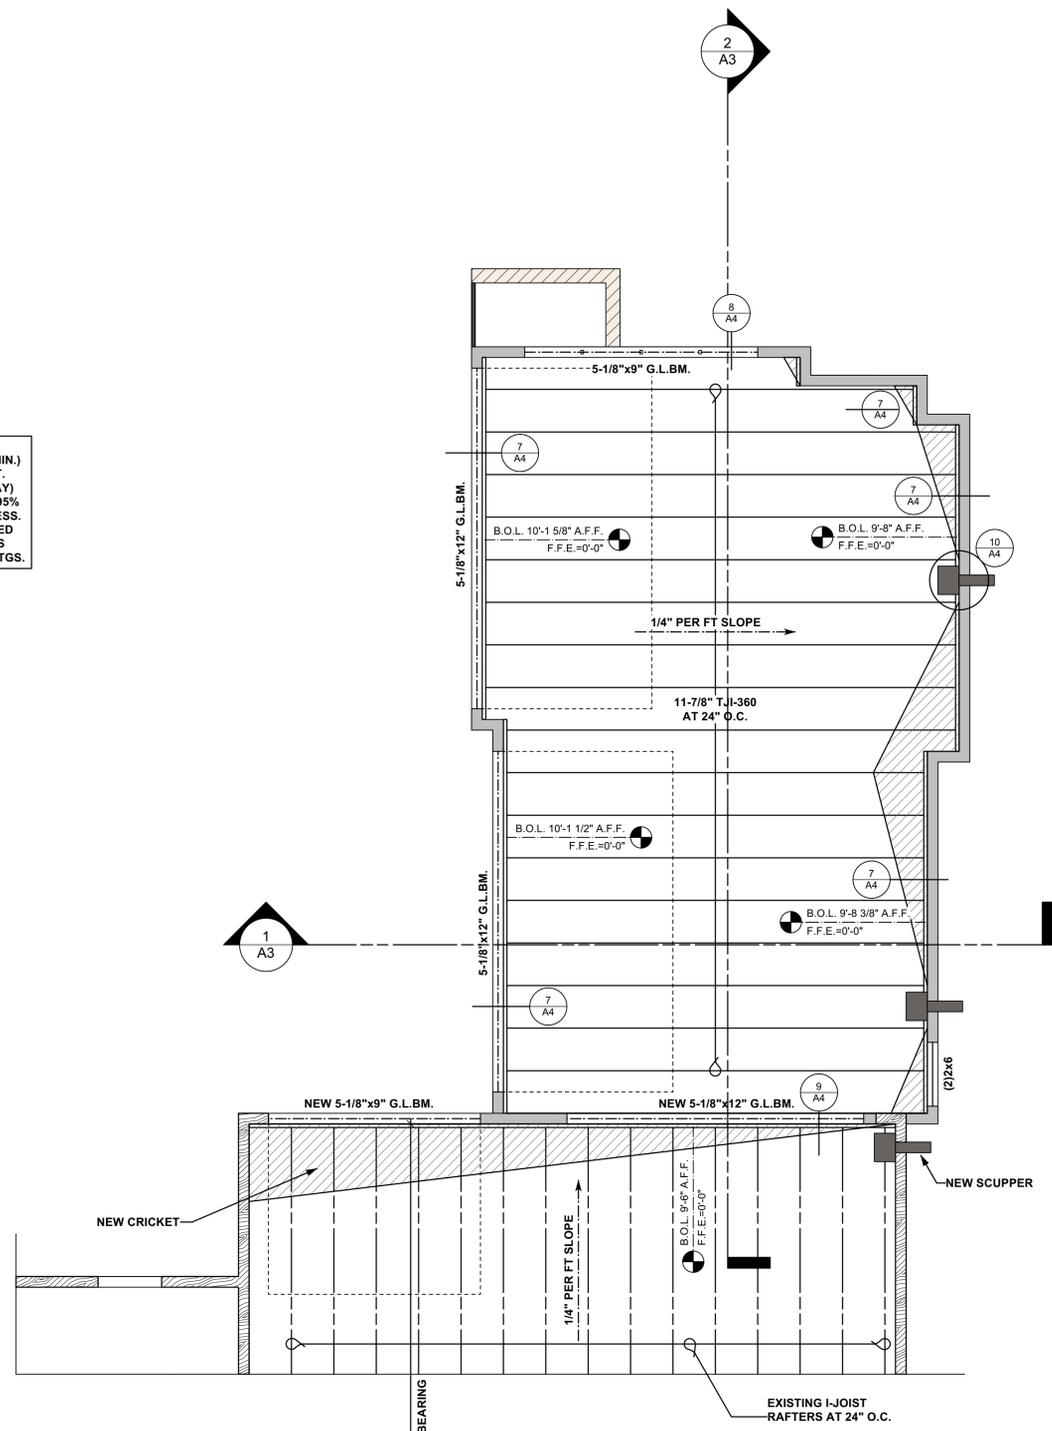


ROOF FRAMING PLAN 1/4"=1'-0"

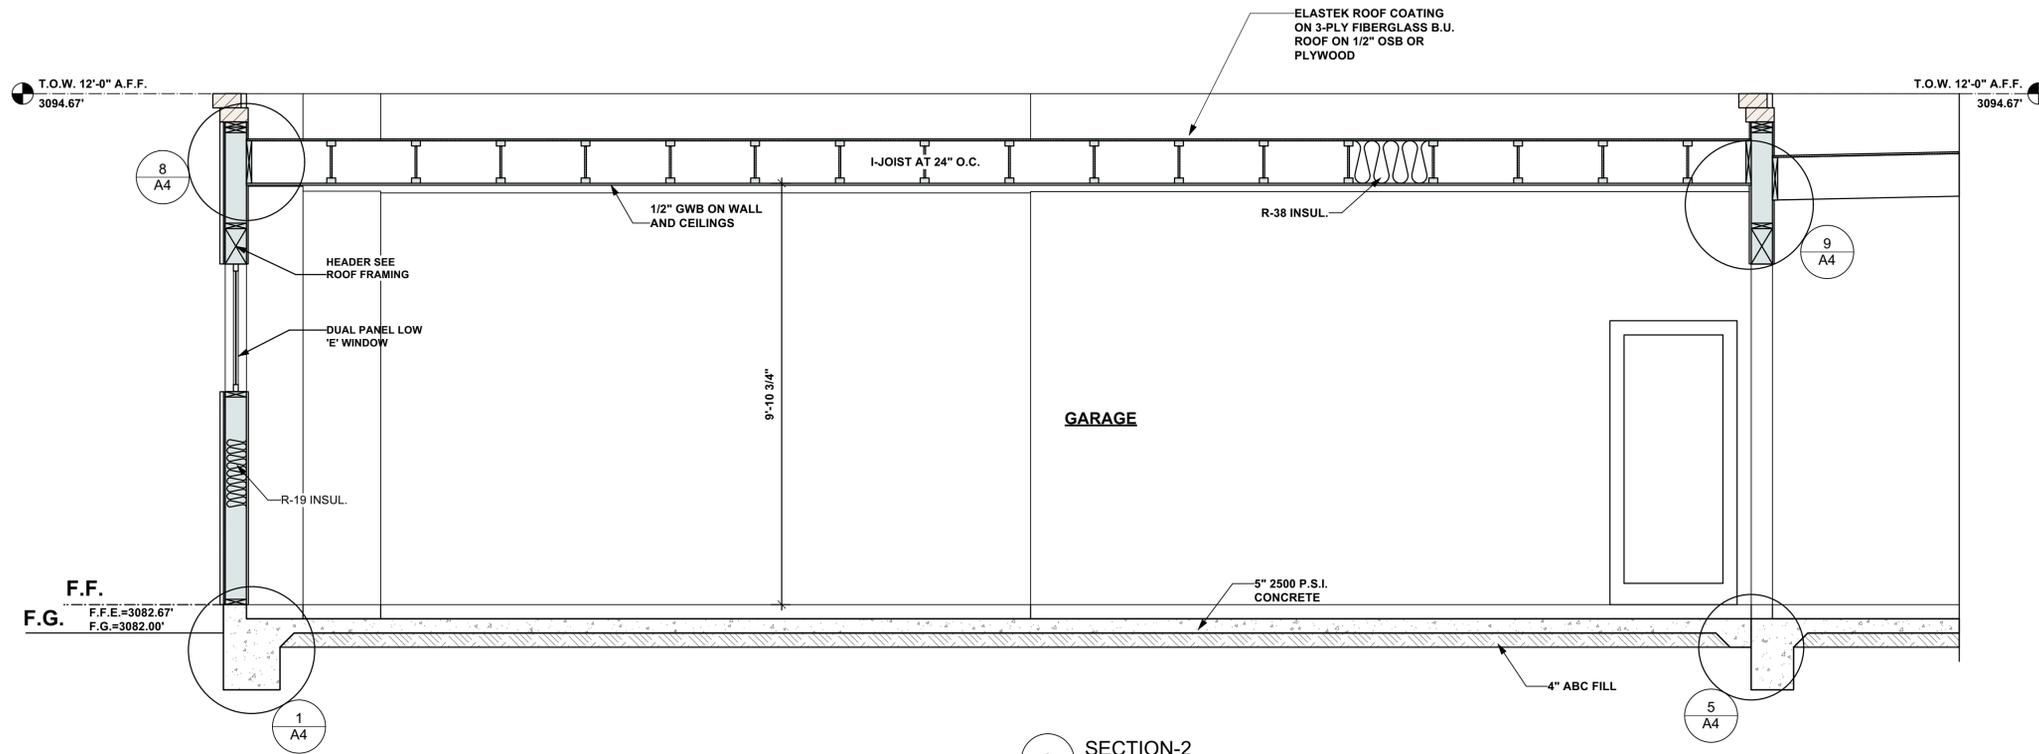

2 SECTION-2
Scale: 1/2" = 1'-0"

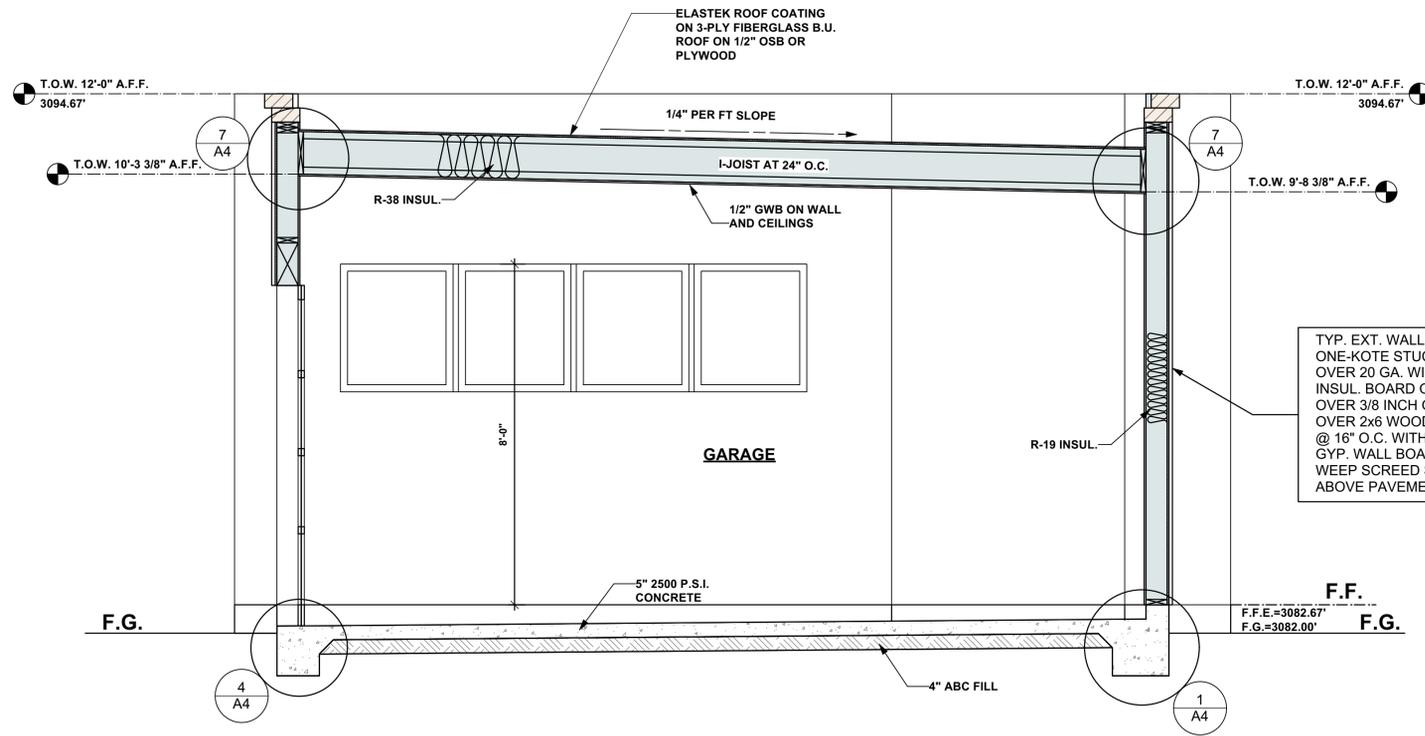

1 SECTION-1
Scale: 1/2" = 1'-0"

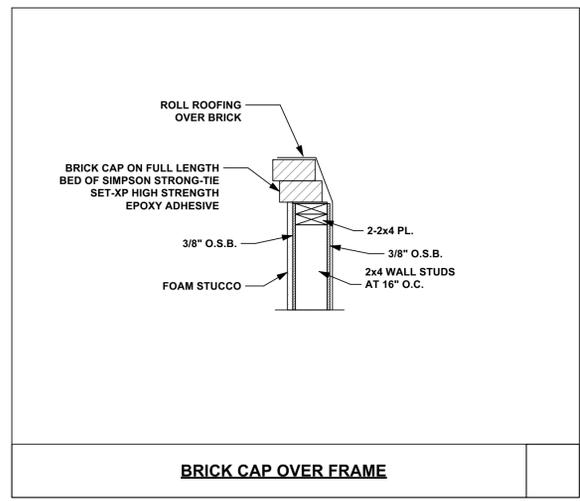

TYP. EXT. WALL ASSEMBLY FOR FRAME CONST.
ONE-KOTE STUCCO PER ICC-ESR-0382
OVER 20 GA. WIRE LATH OVER 1" T&G FOAM
INSUL. BOARD OVER 2-LAYERS GRADE 'D' PAPER
OVER 3/8 INCH O.S.B. WALL SHEATHING
OVER 2x6 WOOD STUDS & 2x4 WHERE IT OCCURS
@ 16" O.C. WITH R-19(2x6) R-13(2x4) & 1/2 INCH
GYP. WALL BOARD AT INT.OF WALLS.
WEEP SCREED SHALL BE INSTALLED AT 2"
ABOVE PAVEMENT & 4" ABOVE EARTH. R703.7.2.1

| REVISIONS |
|-----------|
| △ |
| △ |
| △ |

MARTINOVICH CUSTOM HOMES
ARCHITECTURE & INTERIOR DESIGN
550-371-0023 OFFICE 550-371-9977 FAX
1st YAMMOTHOLIKE@icloud.com
AZ Lic. 75660 B

SECTIONS
4-CAR GARAGE ADDITION

RESIDENTIAL DESIGN
AND DRAFTING SERVICE
CELL PHONE: 520-349-7272
P.O. BOX 133, VAIL, AZ, 85641
sdraft127@yahoo.com

BILL SWOGER DRAFTING


MARK R LARSON
7325 N CATHEDRAL ROCK RD
TUCSON, AZ, 85718
COBBLESTONE LOT 54
PARCEL 220-25-1030

DRAWN BY: WJS
DATE: JAN 2026
SCALE 3/8"=1'-0"

A3

| LINE LEGEND | |
|-------------|----------------------|
| — | PROPERTY LINE |
| - - - | SETBACK LINE |
| - · - · - | 7.5' NON DISTURBANCE |
| W | WATER LINE |
| S | SEWER LINE |
| E | ELECTRIC LINE |
| G | GAS LINE |

NOTE: FLAG ALL CACTI AND REPLANT

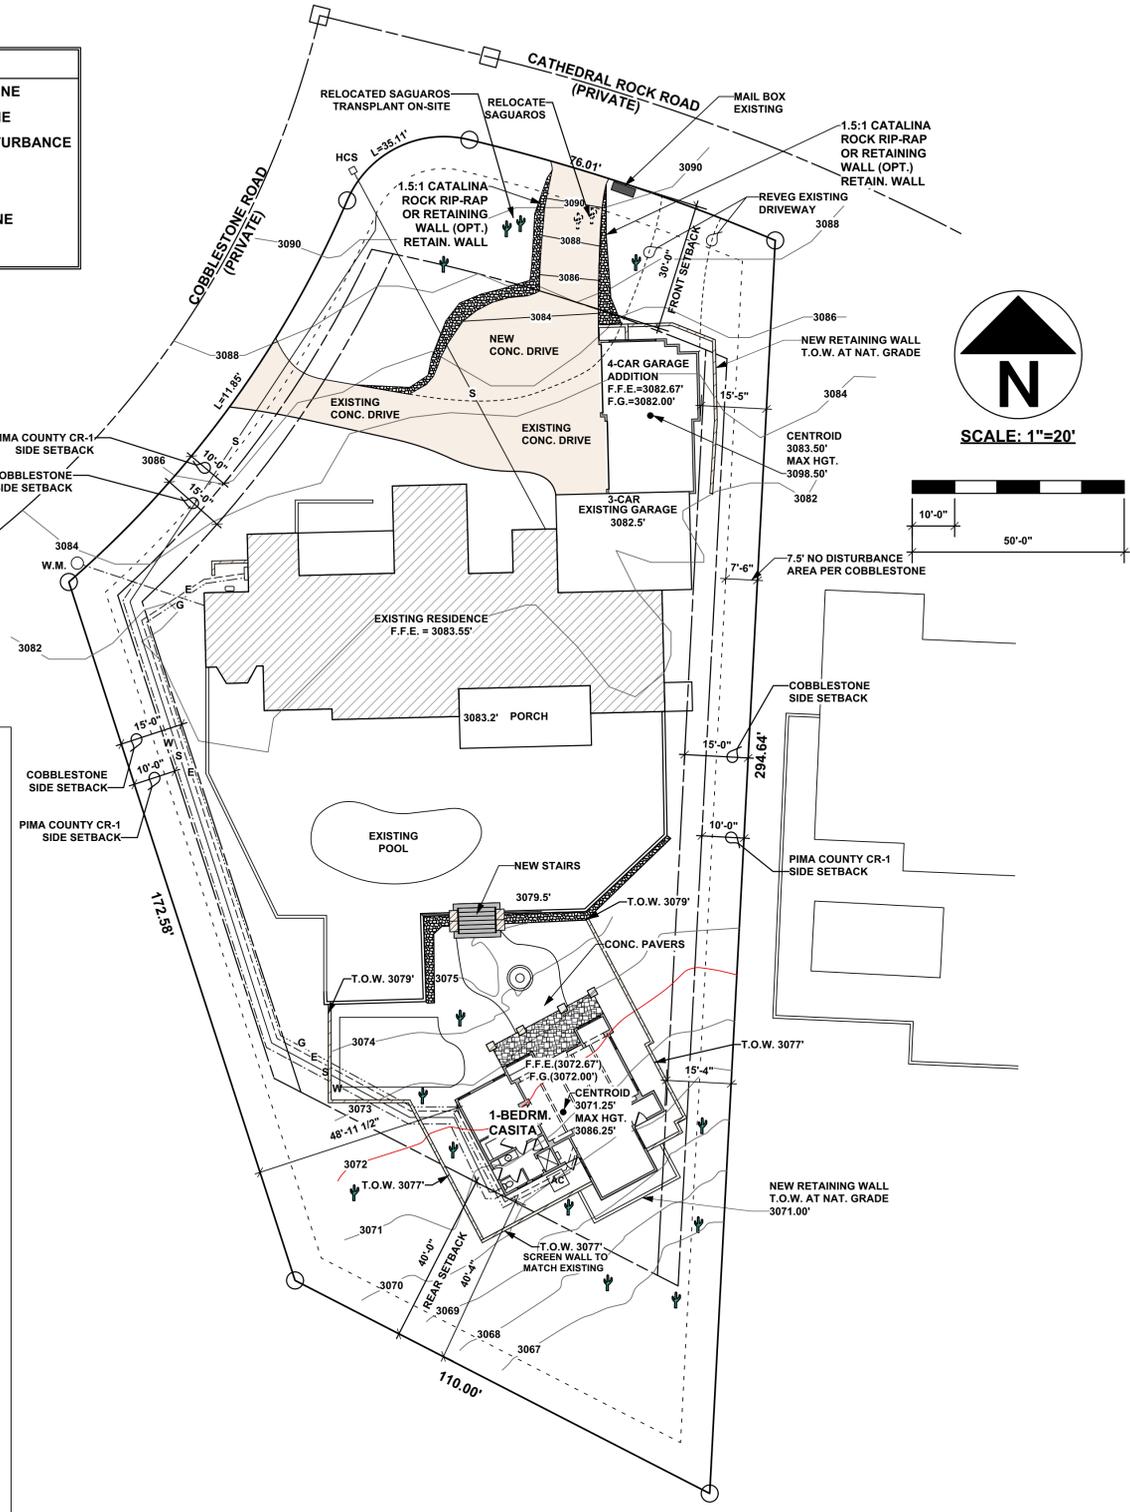

| REVISIONS |
|-----------|
| |
| |
| |

MARTINOVICH CUSTOM HOMES
 ARCHITECTURE & INTERIOR DESIGN
 520-349-7272
 19 YAMMOTH AVENUE, SUITE 100
 AVONDALE, AZ 85620
 AZ Lic. 75640 B

SITE/GRADING PLAN
 CASITA AND GARAGE


RESIDENTIAL DESIGN
 AND DRAFTING SERVICE
 CELL PHONE: 520-349-7272
 P.O. BOX 133, VAIL, AZ 85641
 sdraft27@yahoo.com

BILL SWOGER
 DRAFTING

MARK R LARSON
 7325 N CATHEDRAL ROCK RD
 TUCSON, AZ 85718
 COBBLESTONE LOT 54
 PARCEL 220-25-1030


DRAWN BY: WJS
 DATE: JAN 2026
 SCALE: 1"=20'

S1

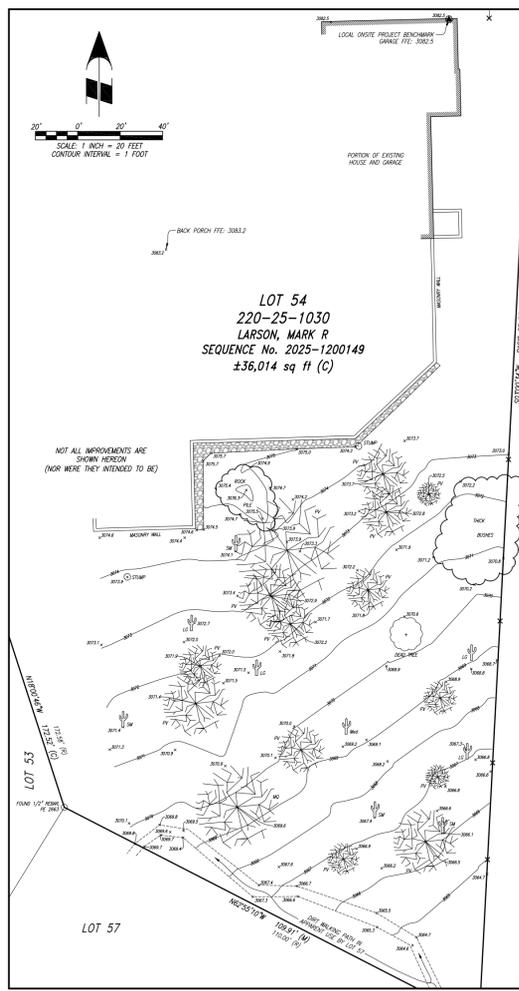

GENERAL NOTES:

- THIS SURVEY IS BASED UPON THE LEGAL DESCRIPTION CONTAINED IN SEQUENCE No. 2025-1200149 (PREVIOUS REVISIONS). THE PURPOSE OF THIS SURVEY IS TO FIND UP SET THE PROPERTY CORNERS OF THE PARCEL DESCRIBED THEREIN (LOT 54 OF "COBBLESTONE" BOOK 30, PAGE 85, MAPS & PLATS) AND TO PROVIDE A RECORD OF THE SURVEY. THIS SURVEY IS NOT TO BE CONSIDERED AS A GUARANTEE OF THE ACCURACY OF THE LEGAL DESCRIPTION OR AS A GUARANTEE OF THE ACCURACY OF THE SURVEY. THE SURVEYOR HAS MADE AN INVESTIGATION OF THE RECORDS OF THE COUNTY CLERK'S OFFICE AND HAS FOUND NO RECORDS THAT WOULD AFFECT THIS SURVEYED PARCEL.
- A TITLE REPORT HAS NOT BEEN OBTAINED FOR THIS SURVEY. THE PROFESSIONAL SURVEYOR HAS MADE AN INVESTIGATION OF THE RECORDS OF THE COUNTY CLERK'S OFFICE AND HAS FOUND NO RECORDS THAT WOULD AFFECT THIS SURVEYED PARCEL. THERE MAY EXIST OTHER FACTS THAT AN ACCURATE AND COMPLETE TITLE SEARCH MAY DISCLOSE. THERE MAY EXIST OTHER DOCUMENTS OF RECORD THAT MAY AFFECT THIS SURVEYED PARCEL.
- THE BASIS OF ELEVATIONS FOR THIS PROJECT IS THE NORTH AMERICAN MEAN SEA LEVEL DATUM OF 1988 (NAD 83) WHICH IS BASED ON THE MEAN SEA LEVEL DATUM OF 1929 (MSSL 29) WITH AN ELEVATION OF 3.61 METERS (11.84 FEET) DIFFERENCE.
- THE BASIS OF BEARINGS FOR THIS PROJECT IS THE EAST LINE OF LOT 54 OF COBBLESTONE SUBDIVISION, LING WITH SECTION 15, TOWNSHIP 12 SOUTH, RANGE 14 EAST, S&M AND S&M MAIN MERIDIAN, PIMA COUNTY, ARIZONA. SAID BEARING BEING SOUTH 87°00'00" WEST, PER BOOK 30, PAGE 85, MAPS & PLATS.
- REFERENCES USED FOR THIS SURVEY INCLUDE, BUT NOT LIMITED TO, THE FOLLOWING: BOOK 30, PAGE 85, MAPS & PLATS.
- ADJACENT PARCELS, NUMBERS, NAMES, STREET NAMES, CORNER NAMES AND ADDRESSES, IF SHOWN HEREON, ARE FROM THE PIMA COUNTY GIS WEBSITE, MAY 5, 2025.
- THE TOTAL AREA FOR THE SUBJECT PROPERTY IS 36,014 SQUARE FEET (±), MORE OR LESS.
- THE PARTIAL TOPOGRAHY SHOWN HEREON IS BASED ON CLASSIC SURVEY GRADING TOPOGRAPHIC METHODOLOGY USING GPS EQUIPMENT.
- THE 10.00' SIDE YARD BUILDING SETBACK IS PER BY THE CLIENT (NOT REVIEWED BY PIMA COUNTY SUPERVISOR).
- THIS SURVEY WAS PERFORMED BY PAUL M. COOK, AS HIS SURVEY, OR UNDER HIS DIRECT SUPERVISION.

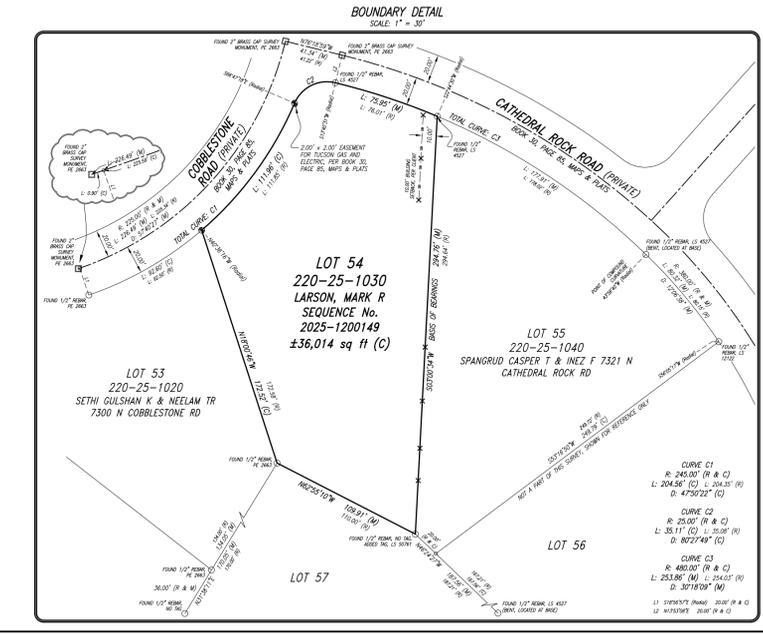


RECORD OF SURVEY
 LOT 54 OF "COBBLESTONE", PER
 BOOK 30, PAGE 85, MAPS & PLATS,
 TOWNSHIP 12 SOUTH, RANGE 14 EAST,
 S&M AND S&M MAIN MERIDIAN, PIMA COUNTY, ARIZONA


PLUS PUT LAND SURVEYING, INC.
 607 S. FIRST AVENUE, TUCSON, ARIZONA 85705
 TELEPHONE: (520) 795-8272 FAX: (520) 517-8723

DESIGNED: N/A
 DRAWN: PNC
 CHECKED: DLP
 DATE: 5/25/25
 JOB NO. 25-116


1 of 1

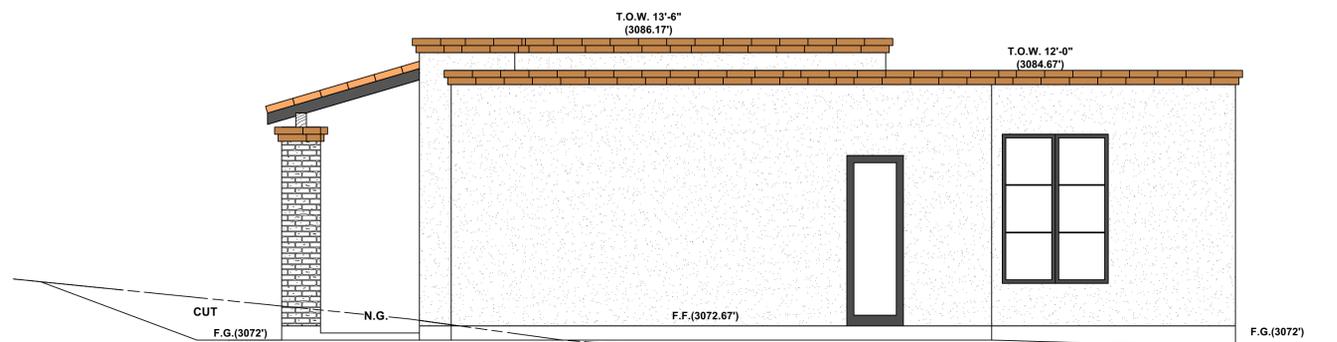

RIGHT ELEVATION (SOUTHWEST) 1/4"=1'-0"

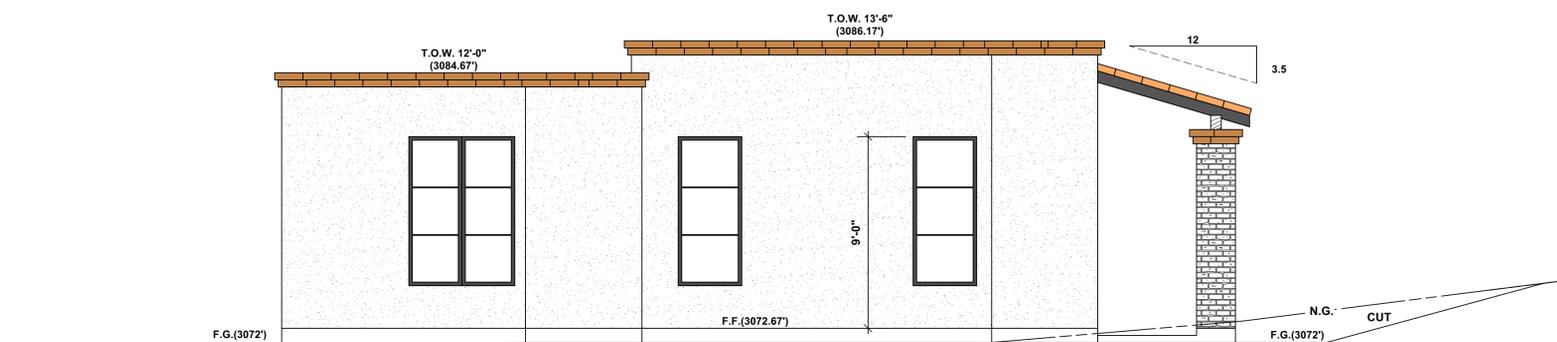


LEFT ELEVATION (NORTHEAST) 1/4"=1'-0"

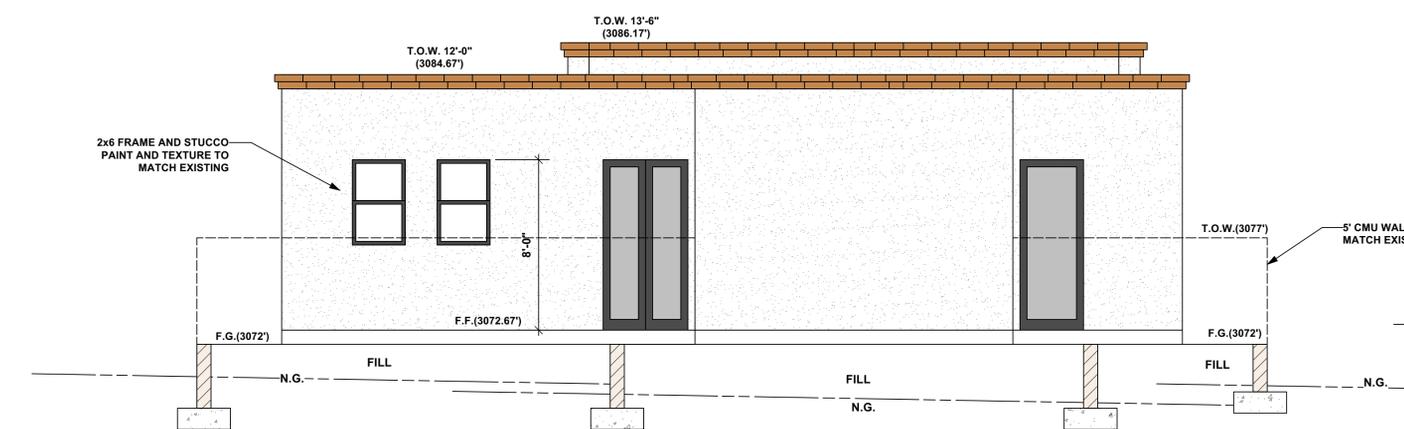

REAR ELEVATION (SOUTHEAST) 1/4"=1'-0"

TYP. EXT. WALL ASSEMBLY FOR FRAME CONST.
 ONE-KOTE STUCCO PER ICC-ESR-0382
 OVER 20 GA. WIRE LATH OVER 1" T&G FOAM
 INSUL. BOARD OVER 2-LAYERS GRADE 'D' PAPER
 OVER 2x6 WOOD STUDS & 2x4 WHERE IT OCCURS
 @ 16" O.C. WITH R-19(2x6) R-13(2x4) & 1/2 INCH
 GYP. WALL BOARD AT INT.OF WALLS.
 WEEP SCREED SHALL BE INSTALLED AT 2"
 ABOVE PAVEMENT & 4" ABOVE EARTH. R703.7.2.1

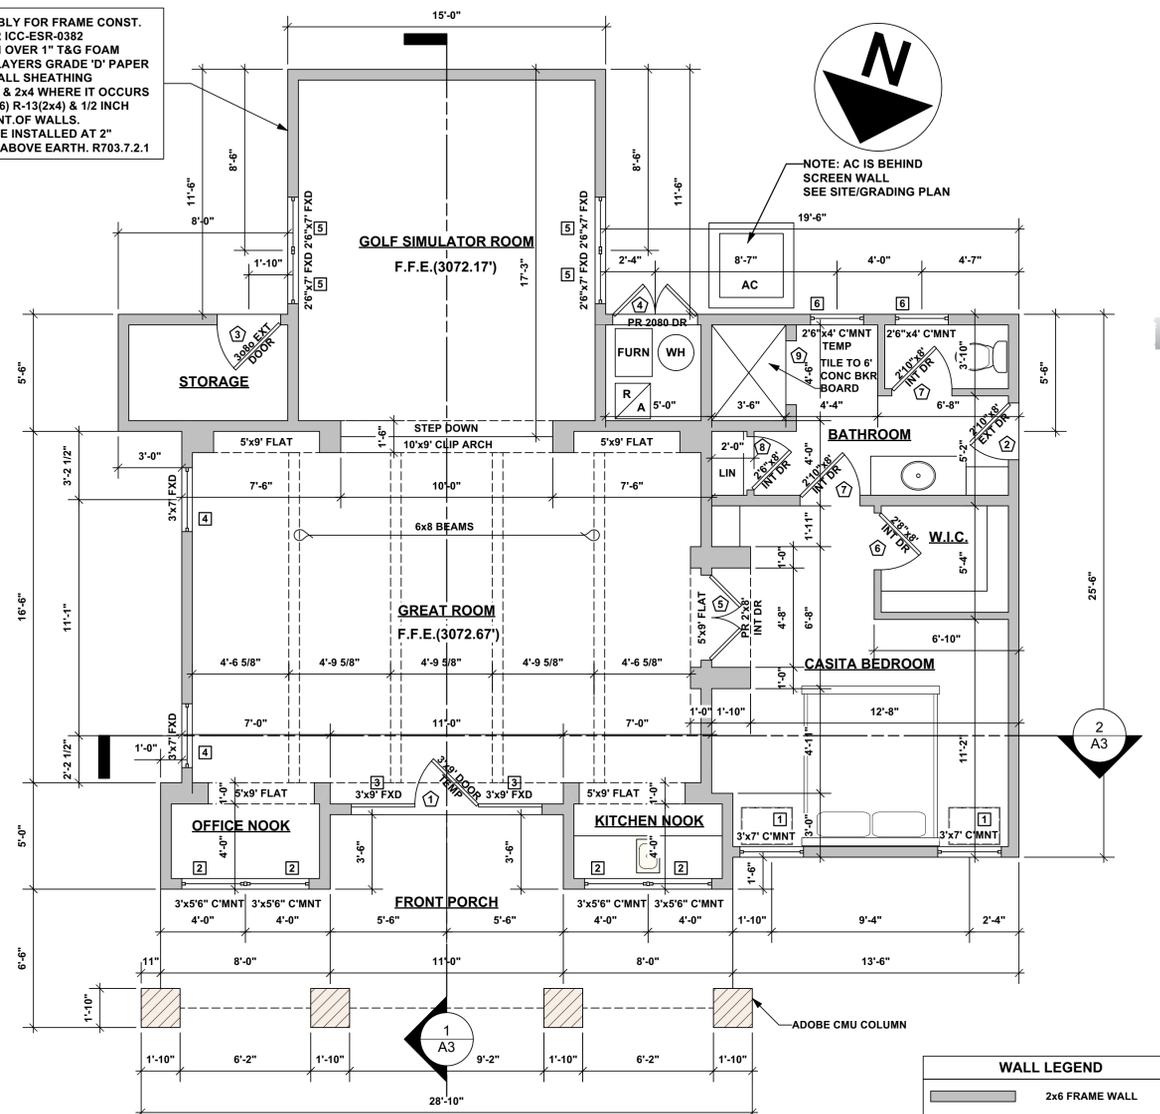

FLOOR PLAN 1/4"=1'-0"

F.F.E.(3072.67')

WALL LEGEND

| | |
|--|-------------------|
| | 2x6 FRAME WALL |
| | 2x4 FRAME WALL |
| | 16" SQ CMU COLUMN |



FRONT ELEVATION (NORTHWEST) 1/4"=1'-0"

| WINDOW SCHEDULE | | | | | DOOR SCHEDULE | | | |
|-----------------|---------|-----------|-------------------------|-------------------|---------------|------------|-----------|-------------------------------|
| NO. | SIZE | OPERATION | DESCRIPTION | HEADER HGT. | NO. | SIZE | OPERATION | DESCRIPTION |
| 1 | 36"x84" | CASEMENT | DUAL PANE LOW 'E' METAL | T.O. WINDOW 9'-0" | 1 | 36"x108" | SWING | EXTERIOR TEMPERED GLASS METAL |
| 2 | 36"x66" | CASEMENT | DUAL PANE LOW 'E' METAL | T.O. WINDOW 9'-0" | 2 | 34"x96" | SWING | EXTERIOR TEMPERED GLASS METAL |
| 3 | 36"x96" | FIXED | TEMPERED GLASS METAL | T.O. WINDOW 9'-0" | 3 | 36"x96" | SWING | EXTERIOR SOLID CORE METAL |
| 4 | 36"x84" | FIXED | DUAL PANE LOW 'E' METAL | T.O. WINDOW 9'-0" | 4 | (2)24"x96" | SWING | EXTERIOR LOUVERED METAL |
| 5 | 30"x84" | FIXED | DUAL PANE LOW 'E' METAL | T.O. WINDOW 9'-0" | 5 | (2)24"x96" | SWING | INTERIOR SOLID CORE |
| 6 | 30"x48" | CASEMENT | TEMPERED GLASS METAL | T.O. WINDOW 8'-0" | 6 | 32"x96" | SWING | INTERIOR SOLID CORE |
| | | | | | 7 | 34"x96" | SWING | INTERIOR SOLID CORE |
| | | | | | 8 | 30"x96" | SWING | INTERIOR SOLID CORE |
| | | | | | 9 | 36"x84" | SWING | TEMPERED GLASS SHOWER |

MARK AND SARA LARSON CASITA
 7325 N. CATHEDRAL ROCK ROAD
 SCALE: 1/4"=1'-0"

LIVING AREA: 1138 S.F.
PORCH: 190 S.F.
STORAGE: 64 S.F.
TOTAL AREA: 1392 S.F.

| ENERGY VALUES PER I.R.C. SECT. N1101 & TABLE 1102.1 | | DEFERRED TRUSS SUBMITTAL NOTE | |
|---|--------------|--|--|
| ZONE 2 | PIMA COUNTY | TRUSS MANUFACTURER'S CALCULATIONS AND DATE FOR PRE-FAB TRUSSES SHALL BE SUBMITTED TO PIMA COUNTY FOR REVIEW & APPROVAL PRIOR TO INSTALLATION. TRUSS CALCS. MUST BE SIGNED, DATED AND WET SEALED BY AN ARIZONA REGISTERED ENGINEER. TRUSS DRAWINGS TO INCLUDE A LAYOUT DRAWING. | |
| GLAZING | MAX. U-0.40 | | |
| CEILING | R-38 | | |
| WALLS | R-13 | | |
| OPAQUE DOORS | MAX. U-0.35 | | |
| S.H.G.C. | 0.25 | | |
| SKYLIGHTS | U-VALUE 0.65 | | |

IT SHALL BE THE CONTRACTORS RESPONSIBILITY TO REVIEW THE CONSTRUCTION DOCUMENTS AND THE CONSTRUCTION SITE FOR ANY DISCREPANCIES OR OMISSIONS AND RESOLVE ANY CONFLICTS WITH THE DESIGNER AND DRAFTSMAN PRIOR TO CONSTRUCTION COMMENCEMENT

REVISIONS

| | |
|--|--|
| | |
| | |
| | |

MARTINOVICH CUSTOM HOMES
 ARCHITECTURE & INTERIOR DESIGN
 520-349-7272
 171 YAMMOTH AVENUE, PHOENIX, AZ 85040
 AZ Lic. 75640 B

FLOOR PLAN & ELEVATIONS
1-BEDROOM CASITA


RESIDENTIAL DESIGN AND DRAFTING SERVICE
 CELL PHONE: 520-349-7272
 P.O. BOX 133, VAIL, AZ, 85641
 dsrat127@yahoo.com

BILL SWOGER DRAFTING


MARK R LARSON
 7325 N CATHEDRAL ROCK RD
 TUCSON, AZ 85718
 COBBLESTONE LOT 54
 PARCEL 220-25-1030

DRAWN BY: WJS
 DATE: JAN 2026
 SCALE 1/4"=1'-0"

A1

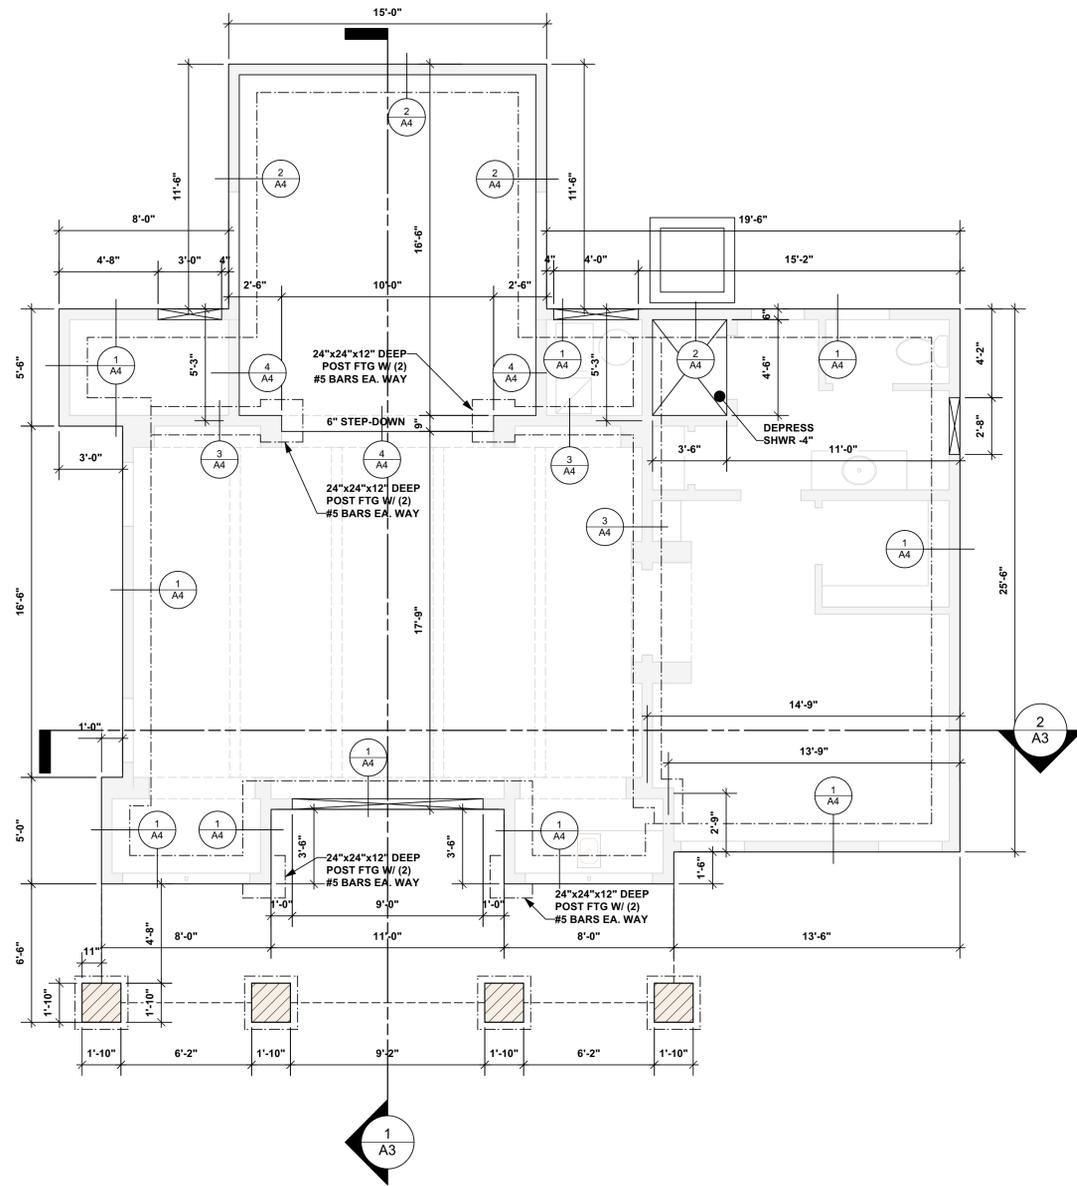

FOUNDATION PLAN 1/4"=1'-0"

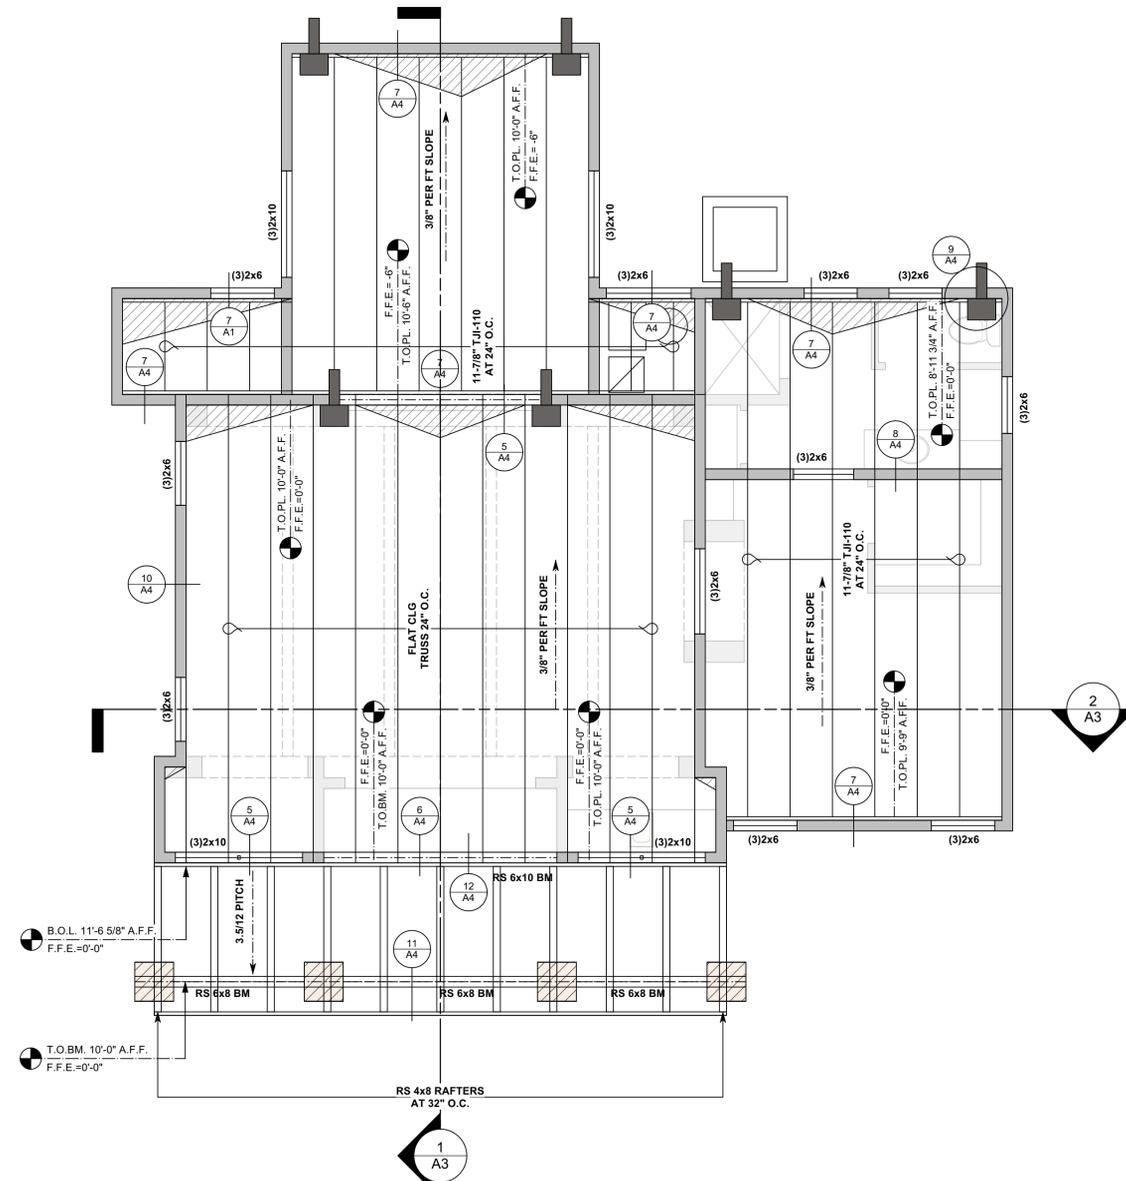

ROOF FRAMING PLAN 1/4"=1'-0"

A MIN. OF 300 S.F. OF ROOF SURFACE SHALL BE RESERVED FOR FUTURE SOLAR PANEL INSTALLATION T103.3
 NOTE: SEE DEFERRED SUBMITTAL TRUSS CALCS FOR TRUSS SCHEDULE AND TRUSS TO TRUSS CONNECTIONS
 NOTE: ROOF VENTING NOT REQUIRED INSULATION IS LOCATED AT TOP CHORD OF TRUSS
 NOTE: HEADERS PER 2018 I.R.C.

| REVISIONS |
|-----------|
| △ |
| △ |
| △ |

MARTINOVICH CUSTOM HOMES
 ACCREDITED DESIGNER
 520-349-7272
 1475 W. WILSON AVENUE, SUITE 100
 YAVAPAI COUNTY, AZ 86503
 IN YAVAPAI COUNTY, AZ
 AZ Lic. 75660 B


ROOF AND FOUNDATION
1-BEDROOM CASITA

BILL SWOGER DRAFTING
 RESIDENTIAL DESIGN AND DRAFTING SERVICE
 CELL PHONE: 520-349-7272
 P.O. BOX 133, VAIL, AZ. 85641
 dsrat127@yahoo.com


MARK R LARSON
 7325 N CATHEDRAL ROCK RD
 TUCSON, AZ. 85718
 COBBLESTONE LOT 54
 PARCEL 220-25-1030

DRAWN BY: WJS
 DATE: JAN 2026
 SCALE 1/4"=1'-0"


A2

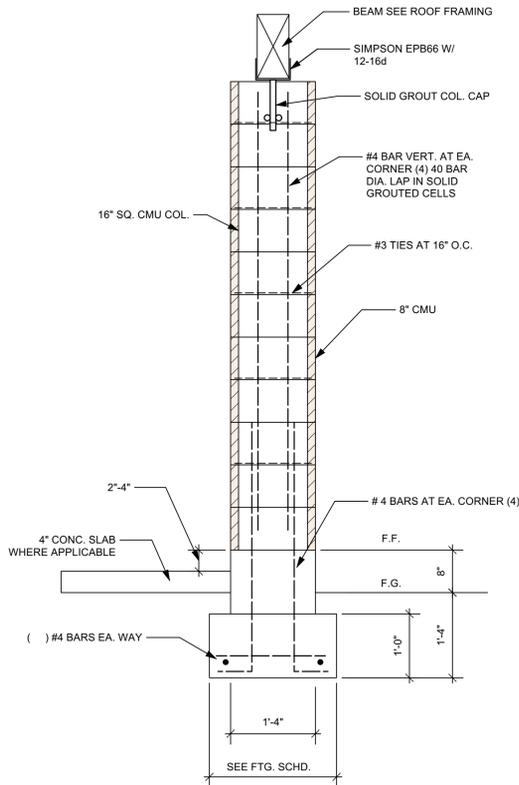


3 CMU COLUMN
Scale: 3/4" = 1'-0"

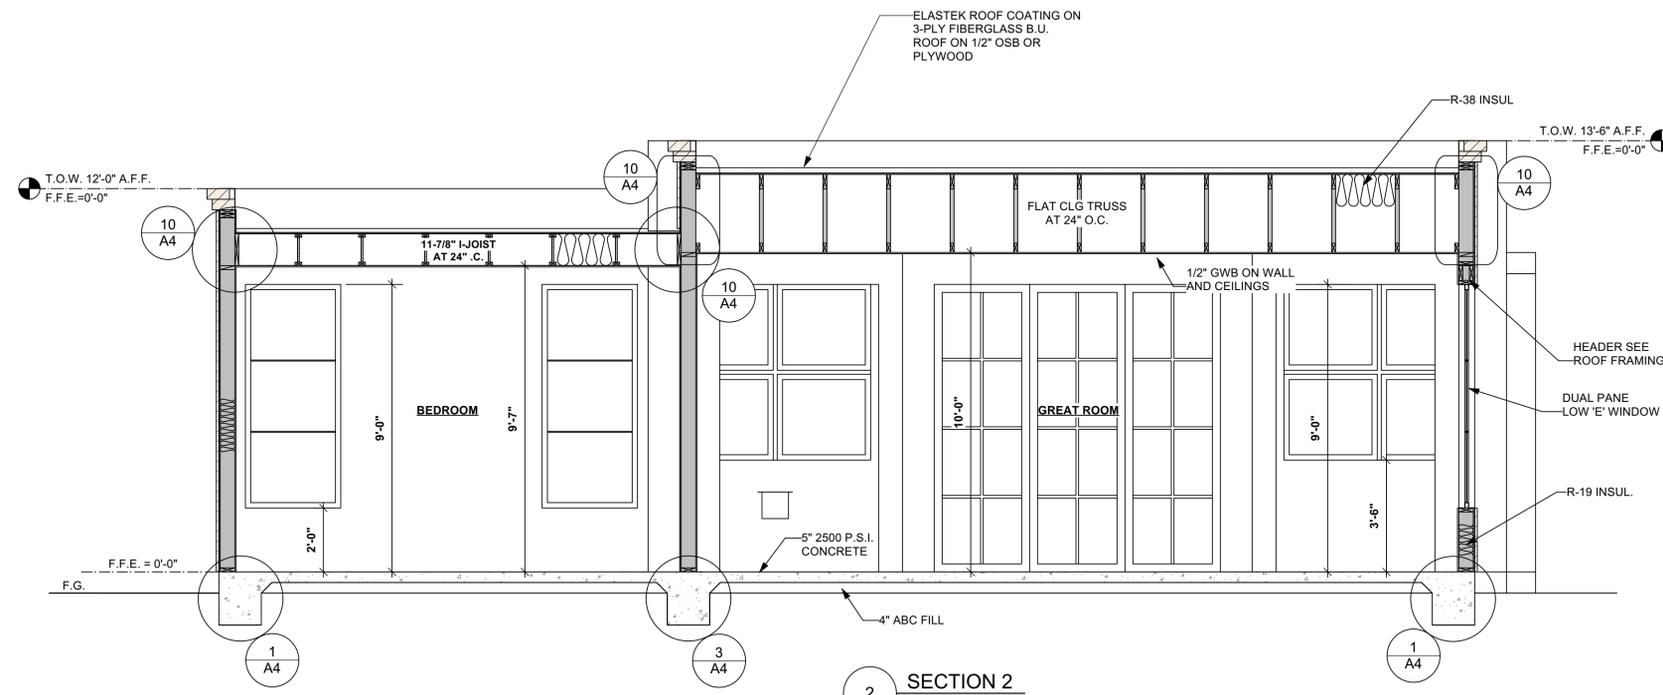

2 SECTION 2
Scale: 3/8" = 1'-0"

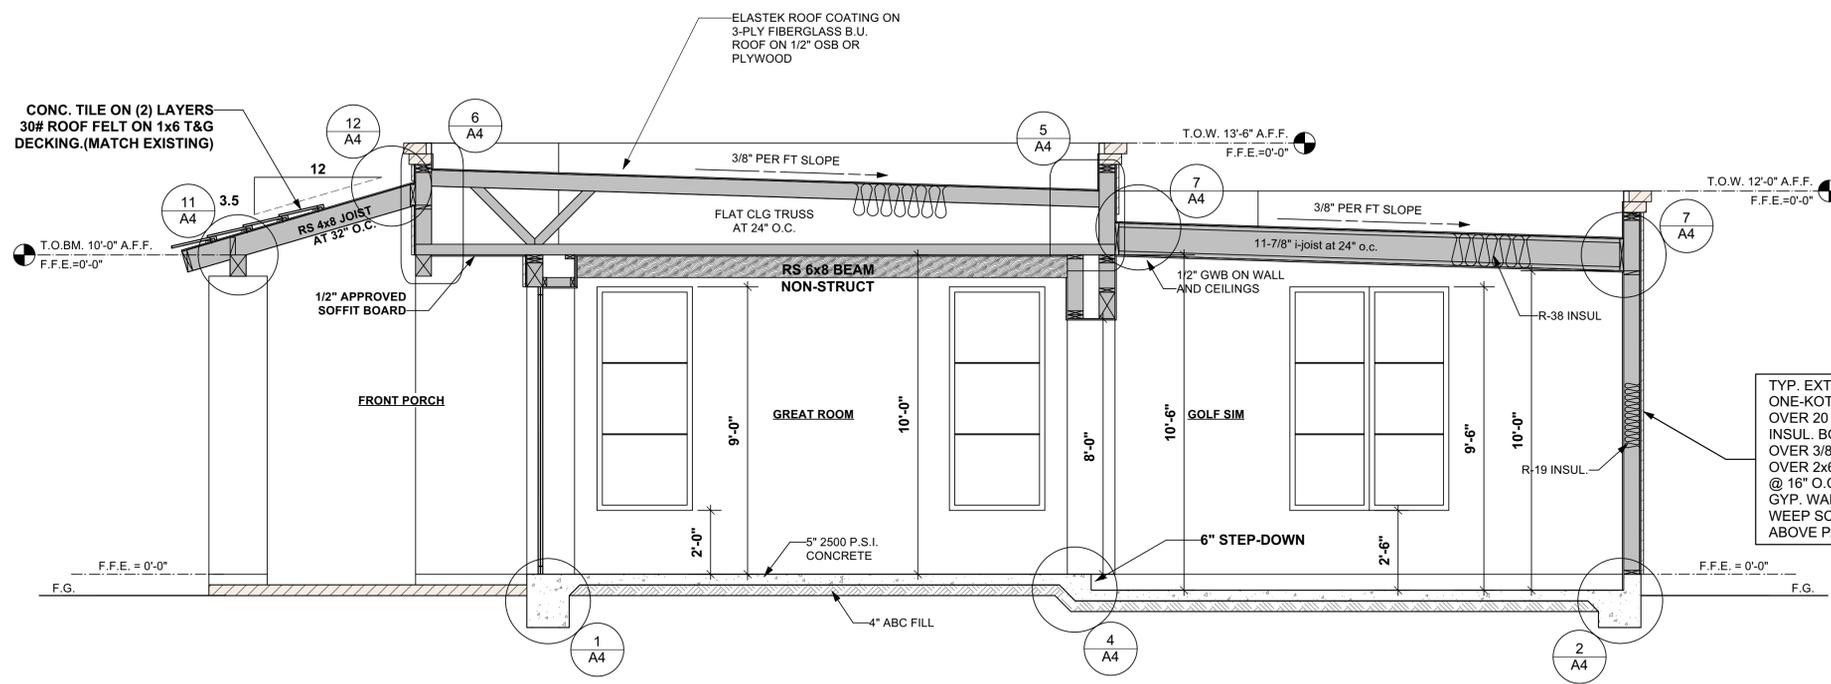

1 SECTION-1
Scale: 3/8" = 1'-0"

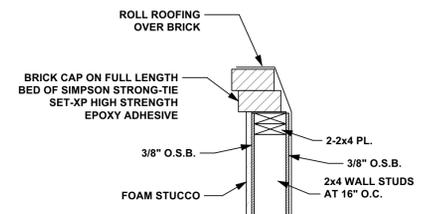

BRICK CAP OVER FRAME

TYP. EXT. WALL ASSEMBLY FOR FRAME CONST.
ONE-KOTE STUCCO PER ICC-ESR-0382
OVER 20 GA. WIRE LATH OVER 1" T&G FOAM
INSUL. BOARD OVER 2-LAYERS GRADE 'D' PAPER
OVER 3/8 INCH O.S.B. WALL SHEATHING
OVER 2x6 WOOD STUDS & 2x4 WHERE IT OCCURS
@ 16" O.C. WITH R-19(2x6) R-13(2x4) & 1/2 INCH
GYP. WALL BOARD AT INT. OF WALLS.
WEEP SCREED SHALL BE INSTALLED AT 2"
ABOVE PAVEMENT & 4" ABOVE EARTH. R703.7.2.1

| REVISIONS |
|-----------|
| |
| |
| |

MARTINOVICH CUSTOM HOMES
ARCHITECTURE & INTERIOR DESIGN
520-349-7272
191 YAMMOTH AVENUE, SUITE 100
AZ, L.L. 75660 B

SECTIONS
1-BEDROOM CASITA

RESIDENTIAL DESIGN
AND DRAFTING SERVICE
CELL PHONE: 520-349-7272
P.O. BOX 133, VAIL, AZ, 85641
sdraft127@yahoo.com

BILL SWOGER
DRAFTING

MARK R LARSON
7325 N CATHEDRAL ROCK RD
TUCSON, AZ, 85718
COBBLESTONE LOT 54
PARCEL 220-25-1030

DRAWN BY: WJS
DATE: JAN 2026
SCALE 3/8"=1'-0"

A3

