


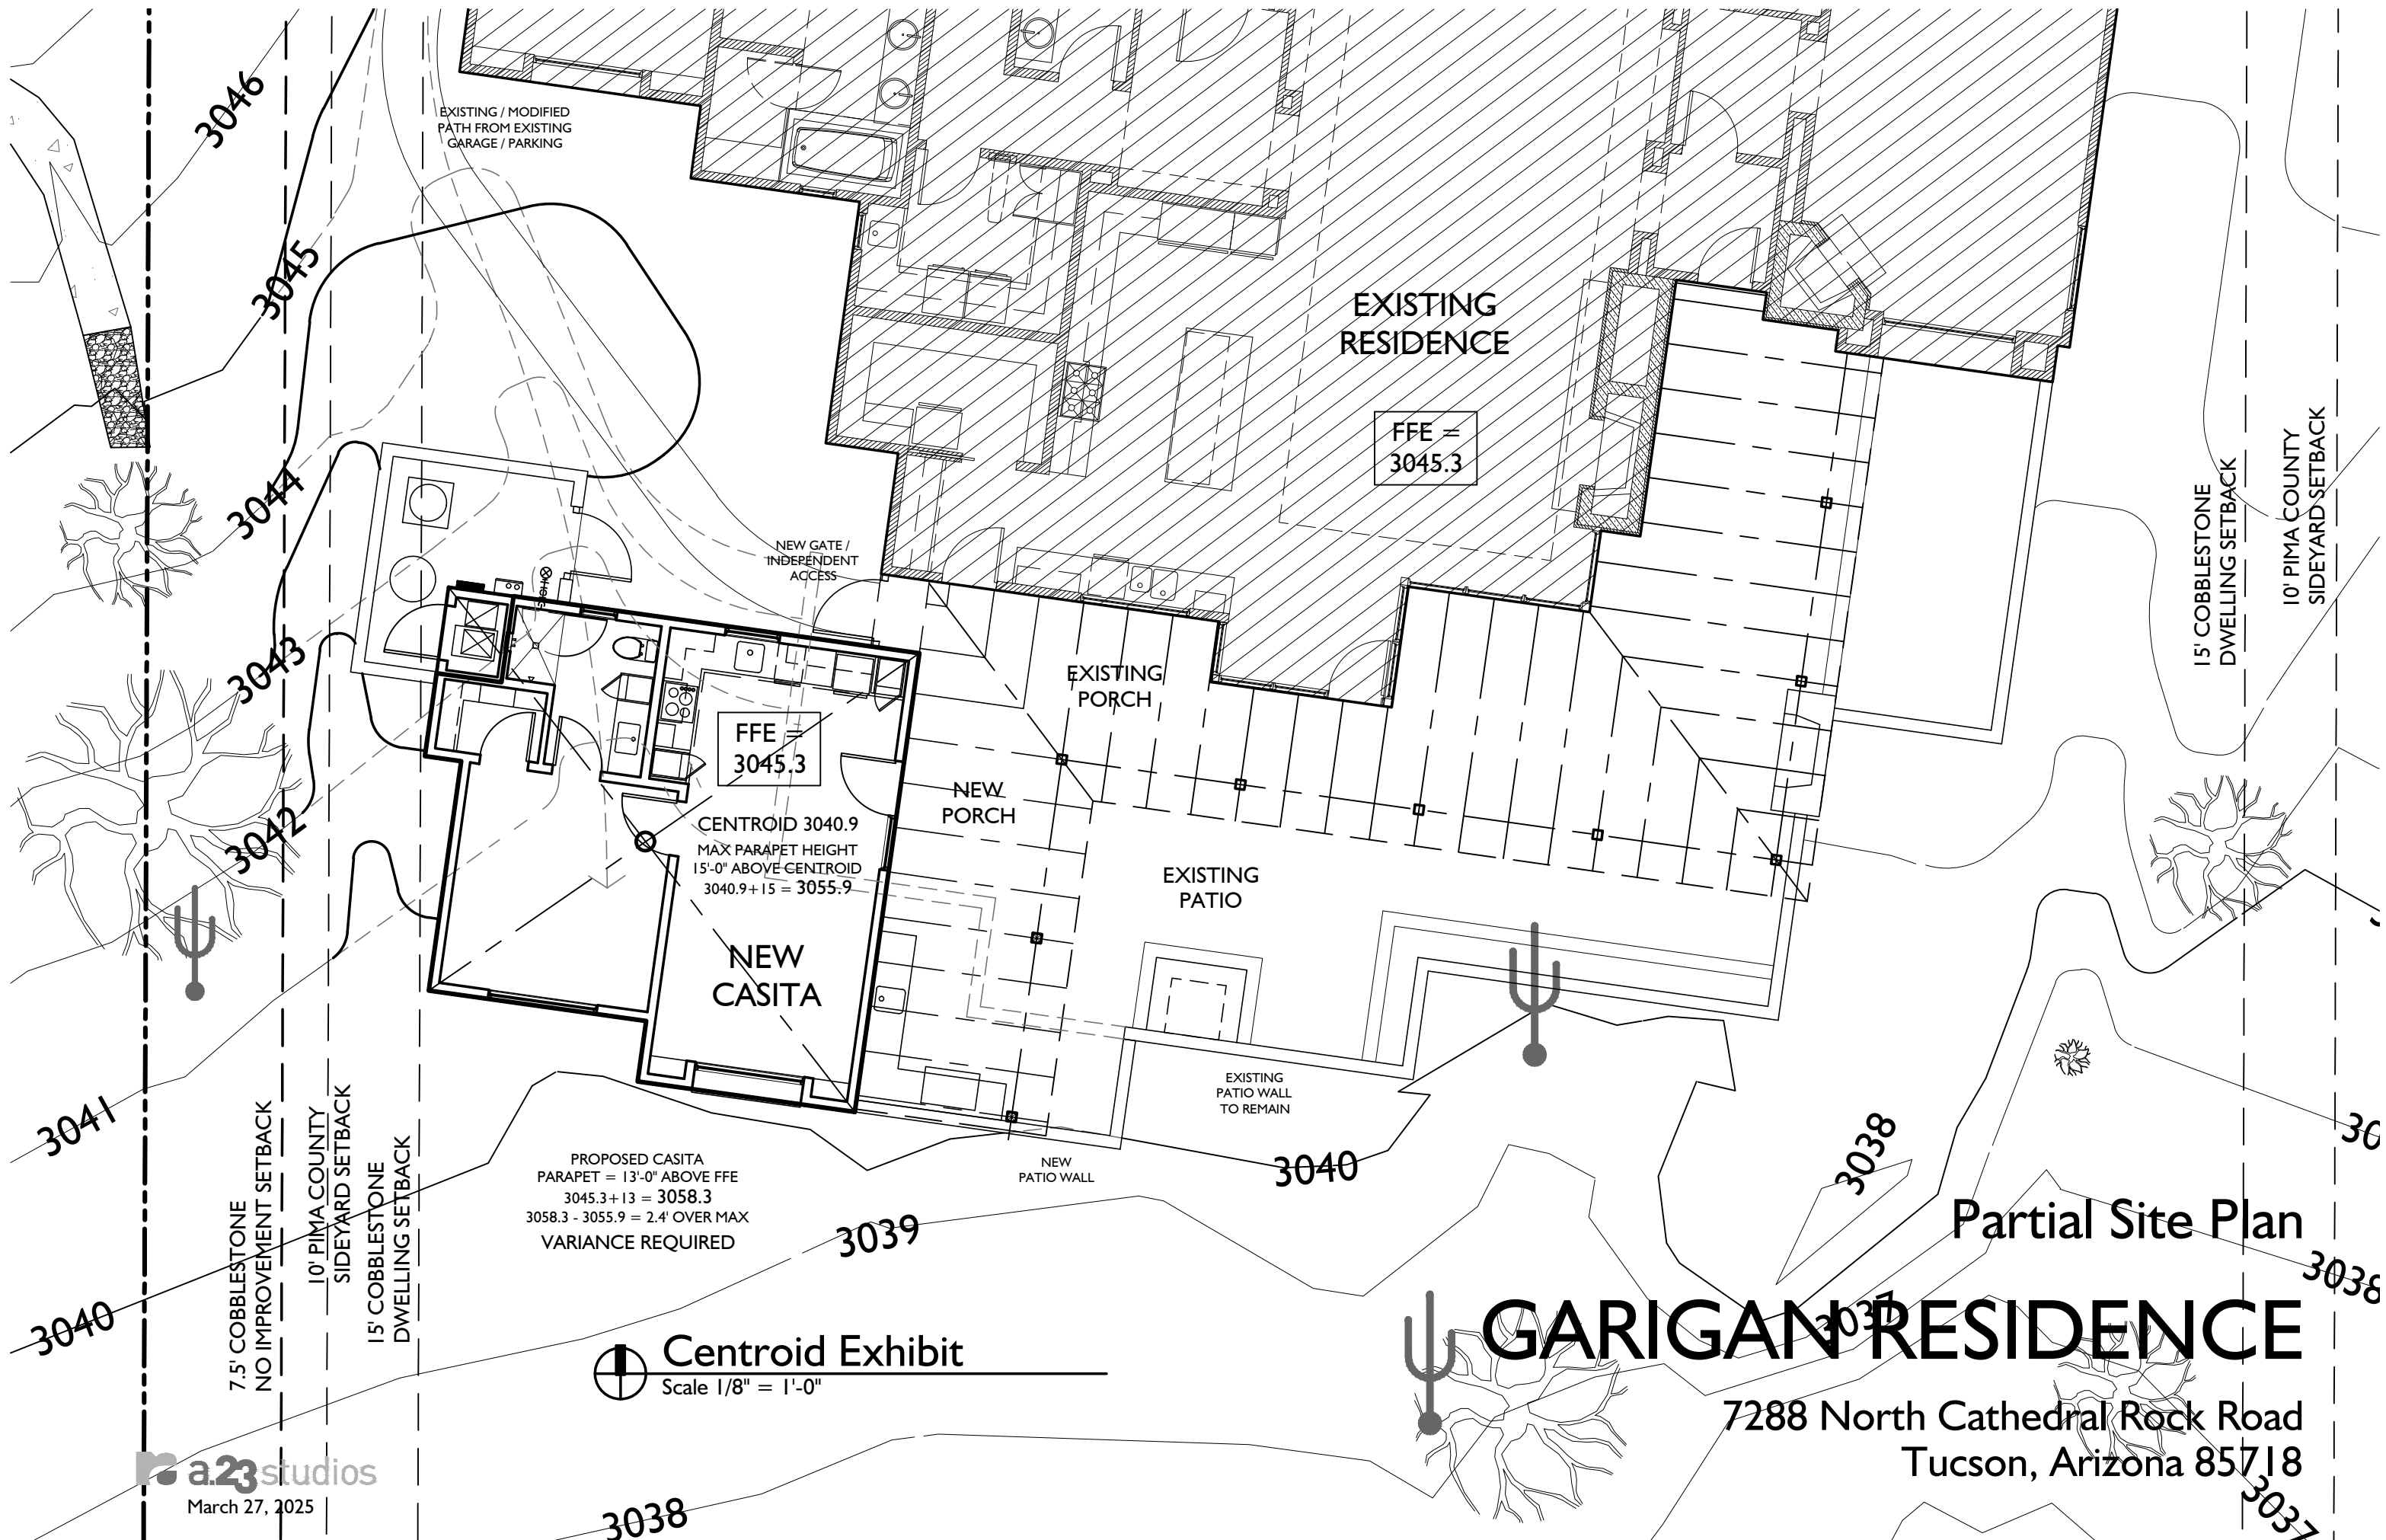

Partial Site Plan

GARIGAN RESIDENCE

7288 North Cathedral Rock Road
Tucson, Arizona 85718